




General Notes
Use figured dimensions where available. Critical dimensions should not be scaled. Verify all dimensions on site before preparing shop drawings or commencing any work.
Copyright ©. This drawing must not be reproduced without the permission of Groundwork Solent
© Crown Copyright 2007. All Rights Reserved. Ordnance Survey Licence number 0100041467

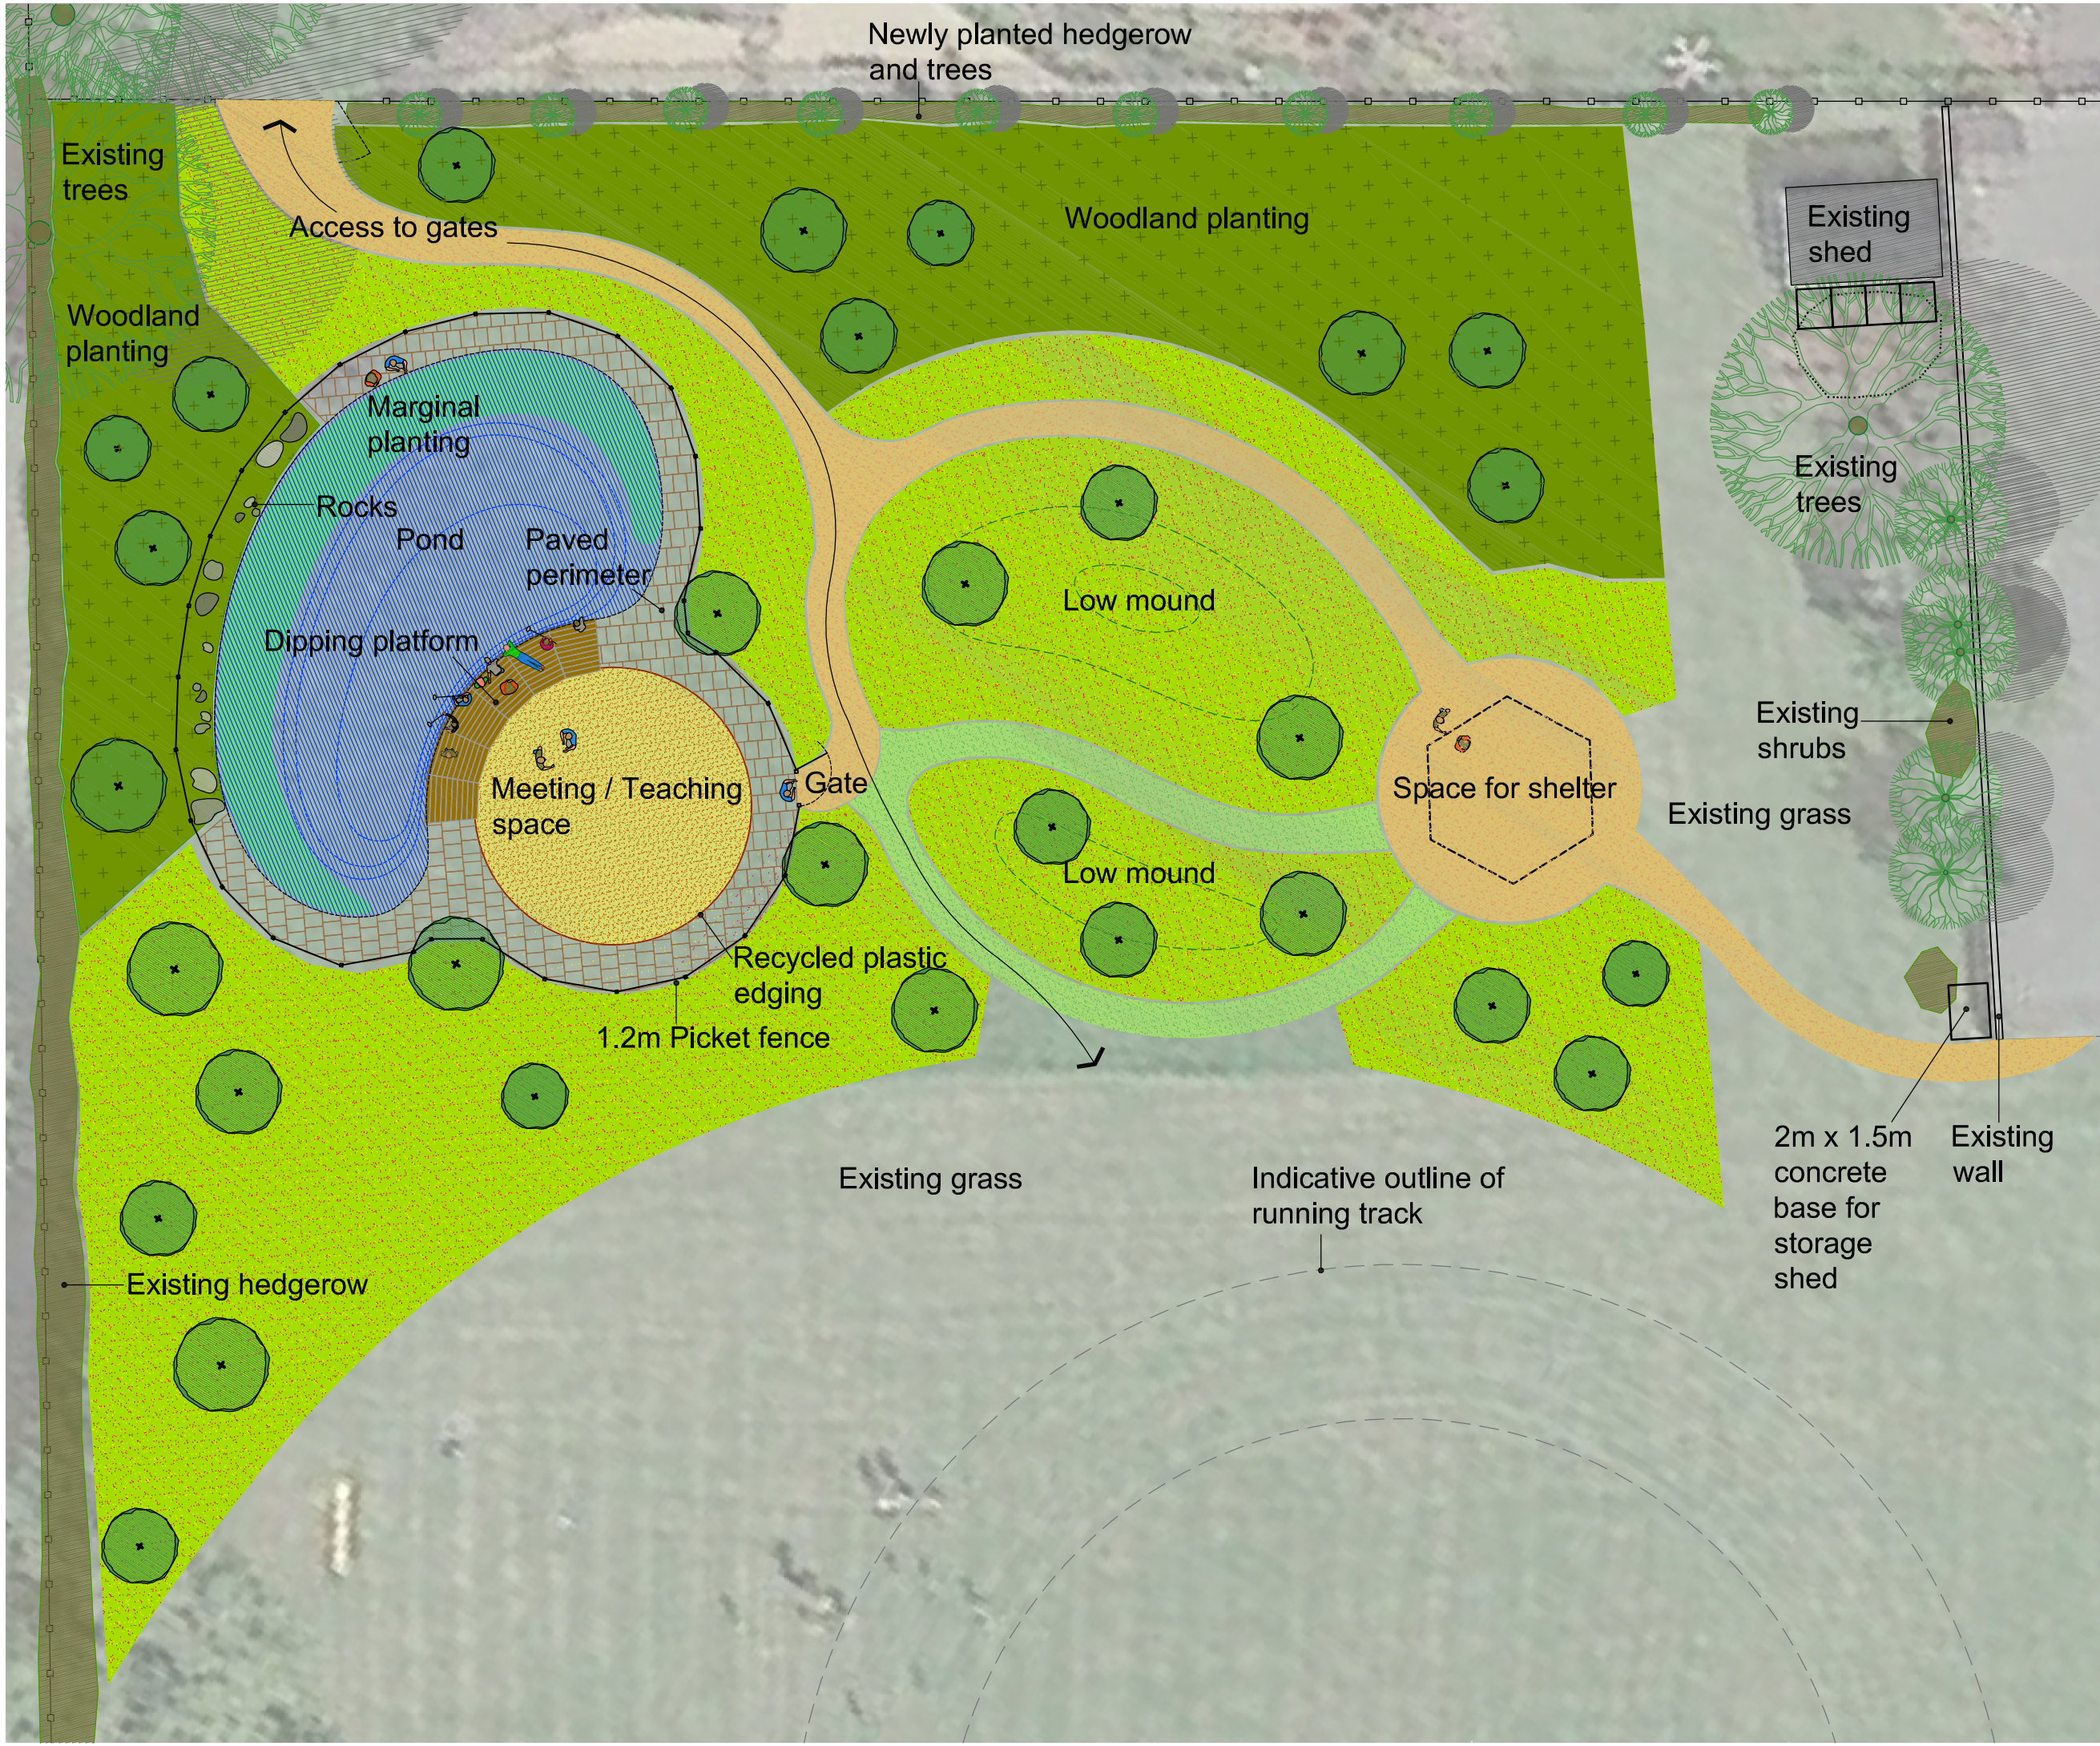

- KEY:**
- Wildflower meadow
 - Native trees
 - Resin-bound gravel
 - Self-binding gravel
 - Mown grass
 - Timber decking
 - 450 x 600mm concrete flag paving

DATE	REVISIONS	ISSUE
15.3.16	design update	A
5.4.16	design update	B

DESIGN	PLANNING	TENDER	CONTRACT
--------	----------	--------	----------

CLIENT
Deanesfield Primary School

TITLE
Detailed Design Plan

SCALE
1:200 @ A3

DATE
March 16

DRAWING No
0859-002B

DRAWN BY
MK